



PLAN VIEW

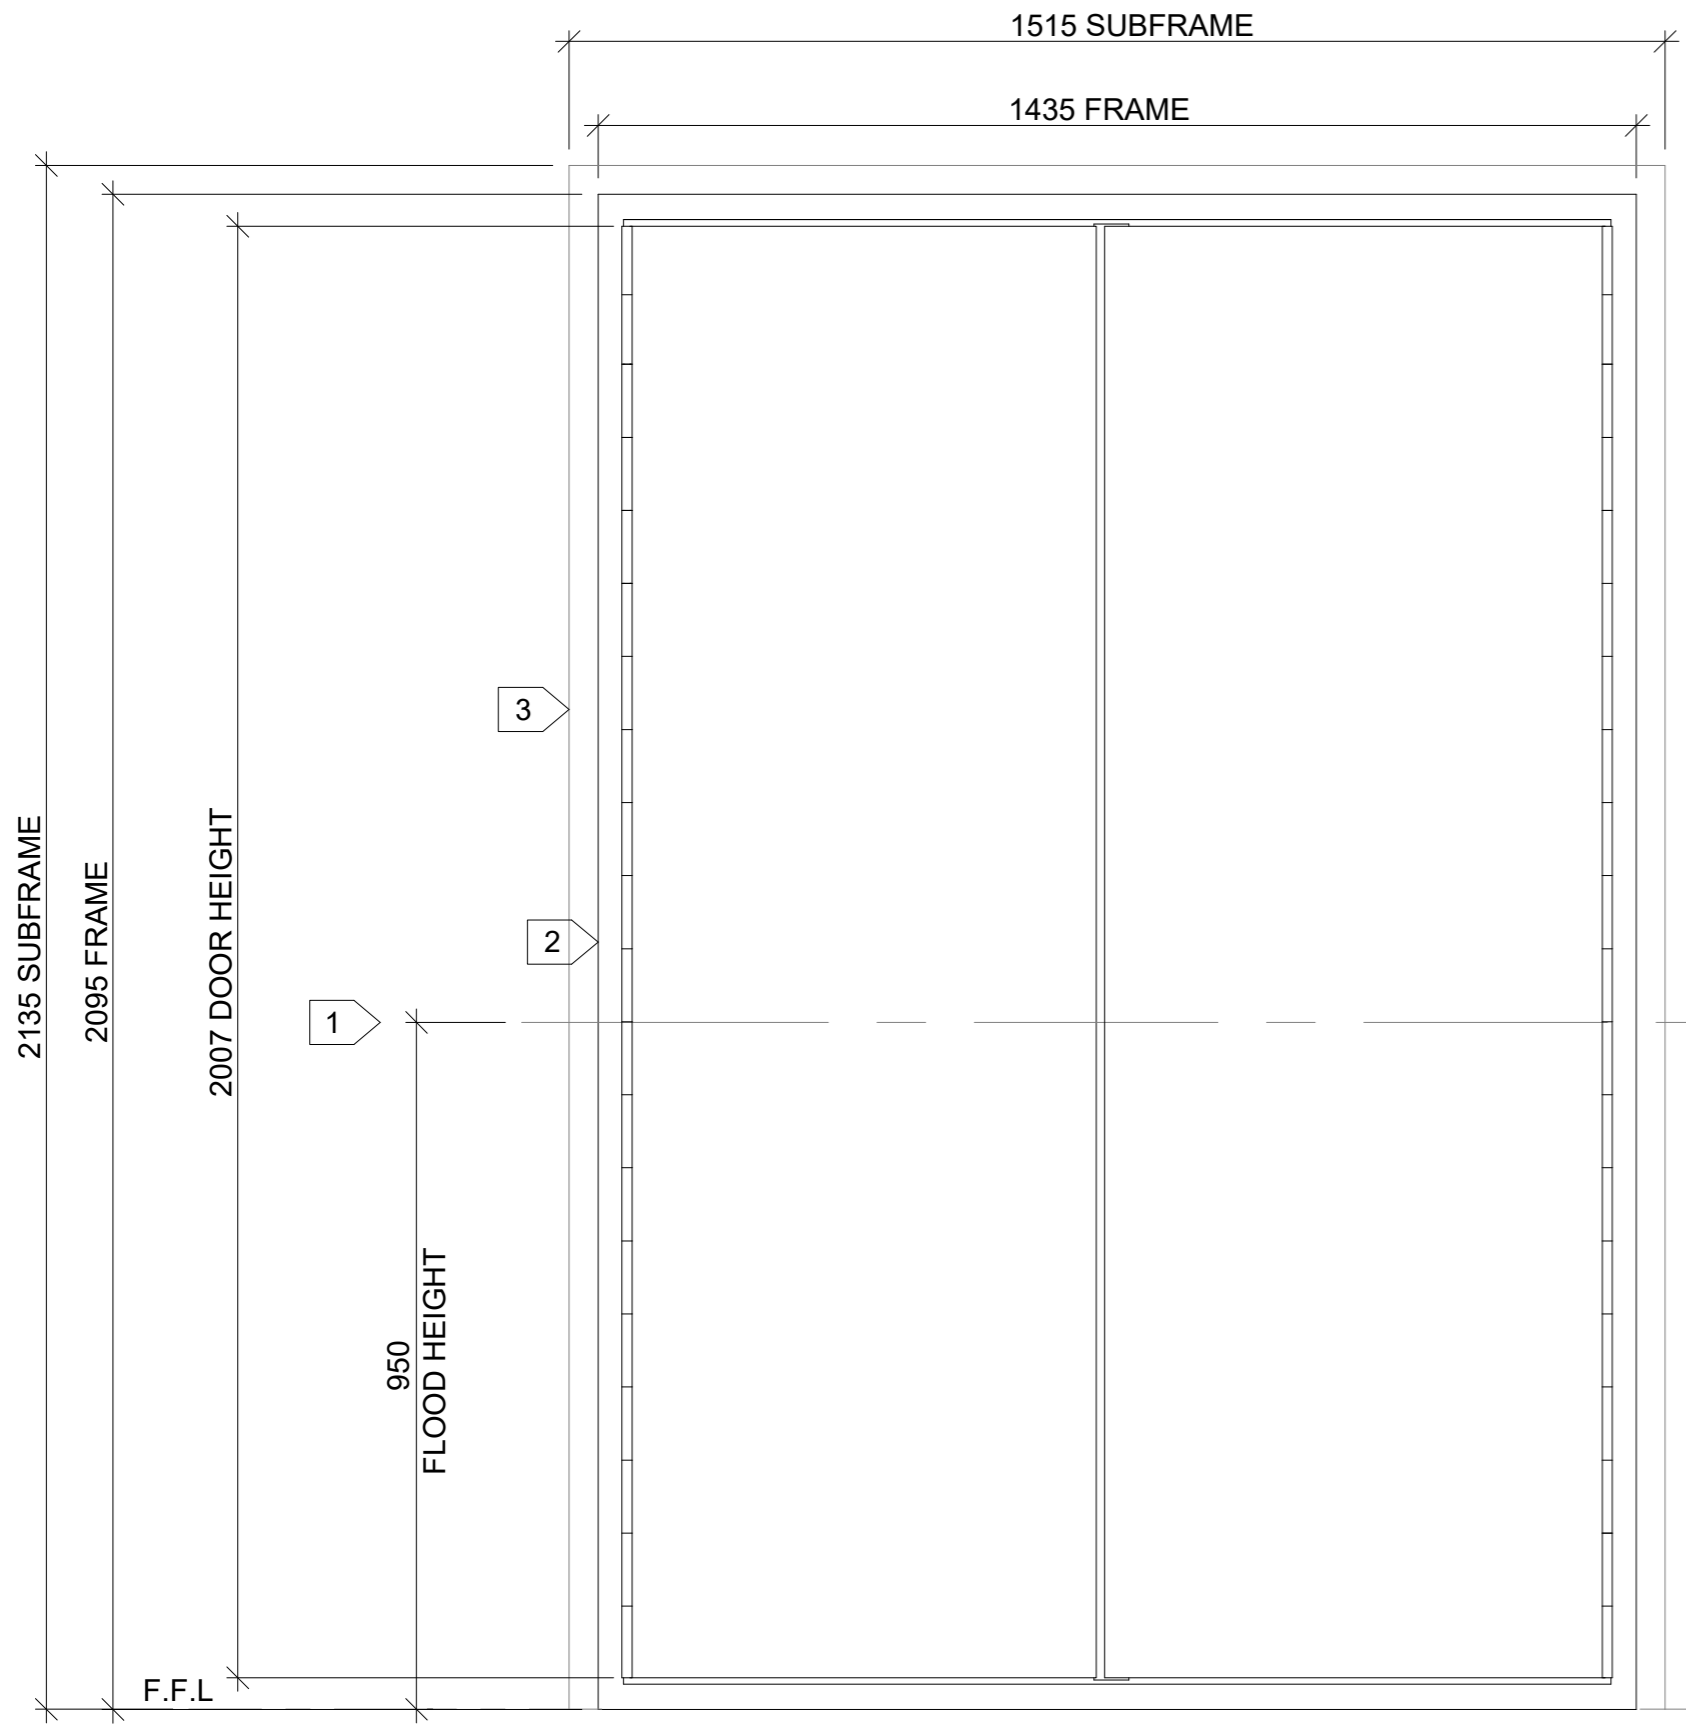


DOOR & FRAME  
 (VIEWED FROM OUTSIDE)

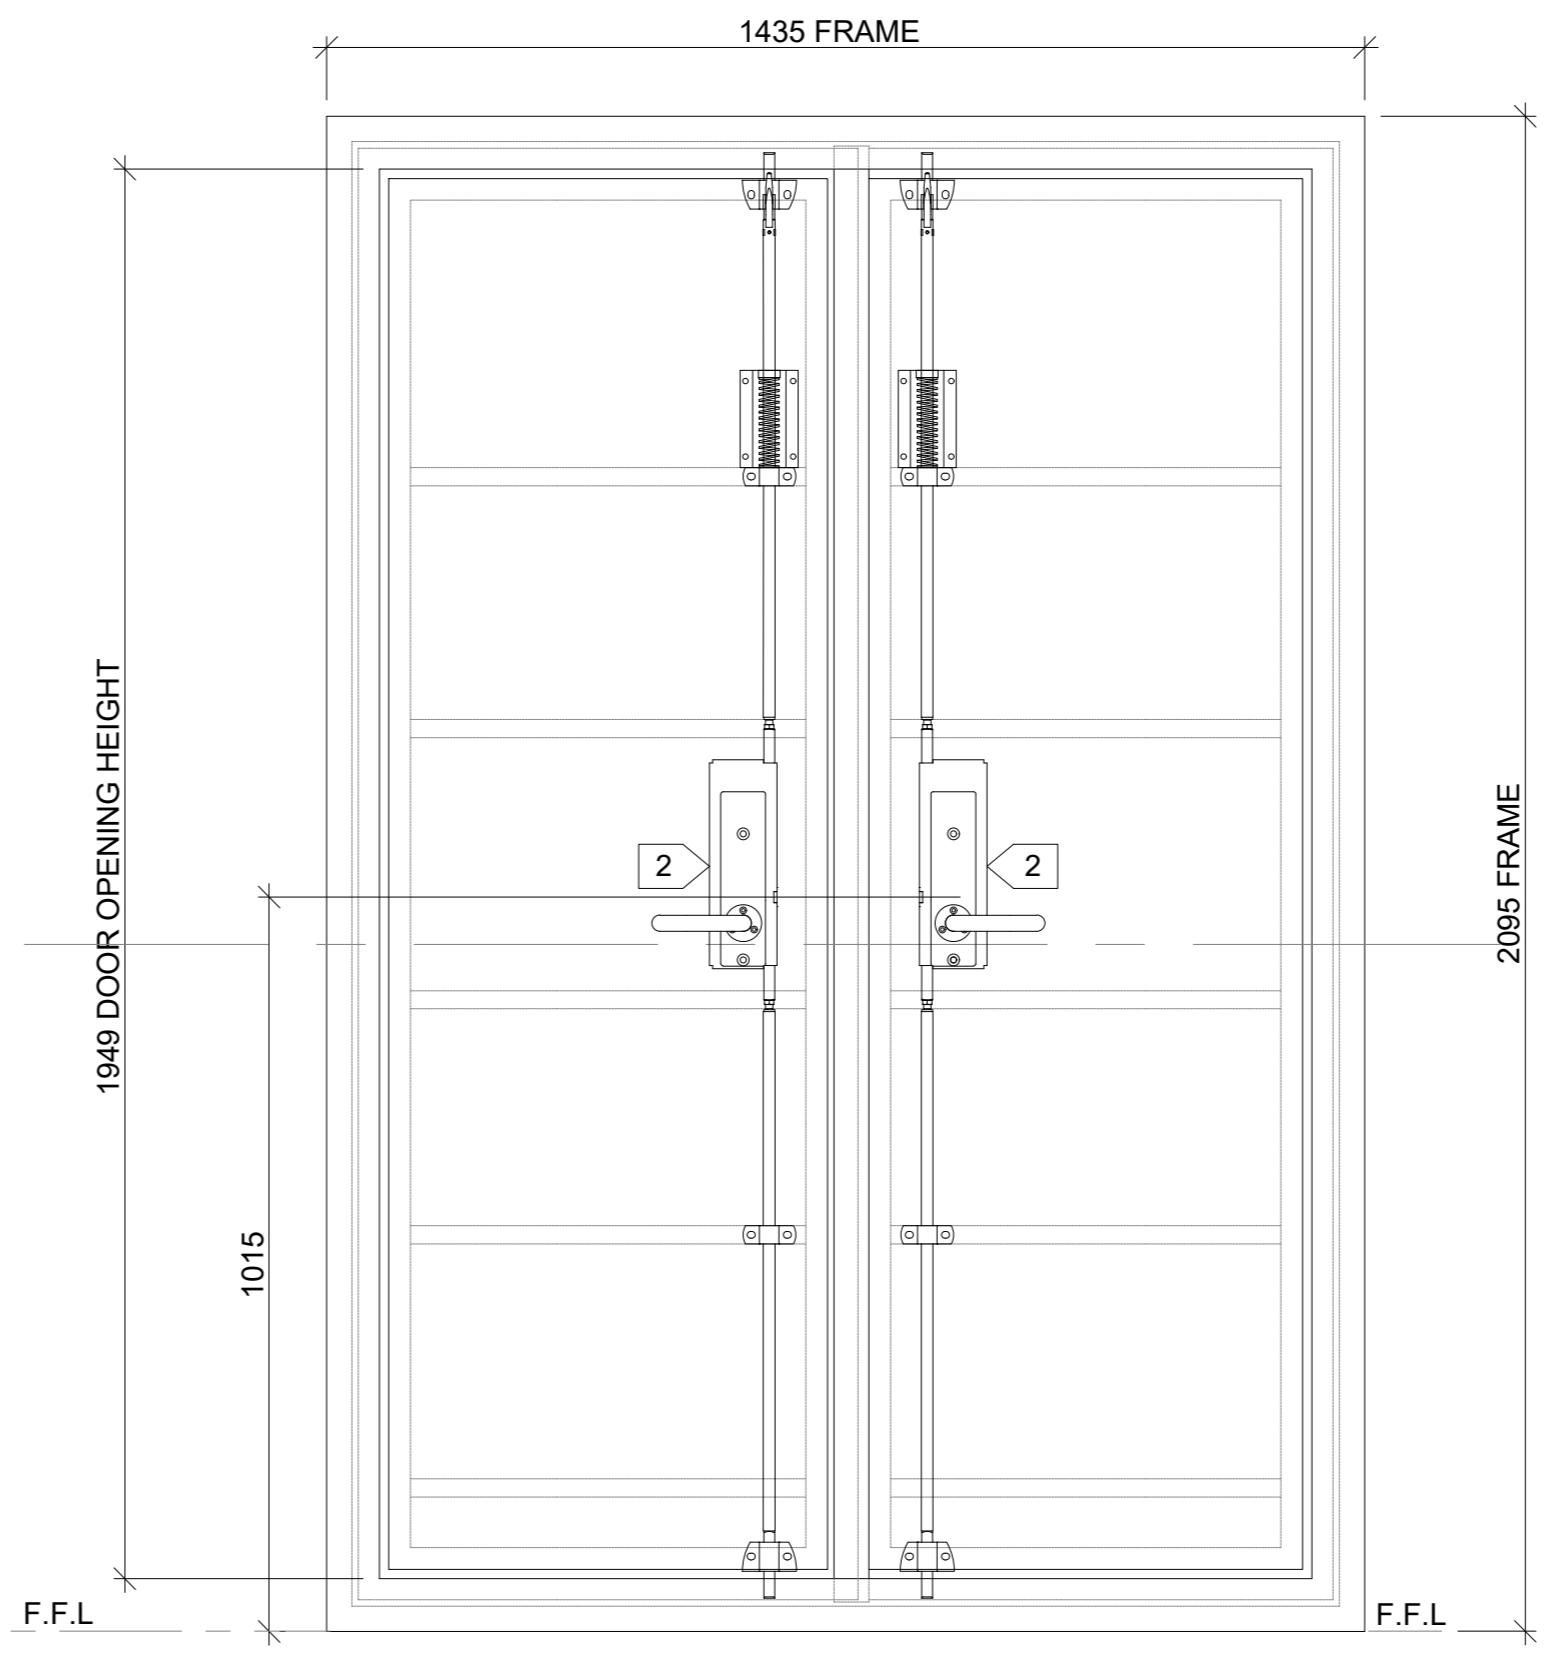

DOOR & FRAME  
 (VIEWED FROM INSIDE)

- 1 FLOOD HEIGHT - 1100mm ABOVE F.F.L
- 2 LOCK TYPE TO BE: SURELOCK MCGILL 2-POINT LOCK WITH AN NO EXTERNAL FURNITURE AND AN INTERNAL EMERGENCY LEVER HANDLE (EMERGENCY EXIT).  
BARREL TYPE : N/A
- 3 100x4x4 RHS SUBFRAME

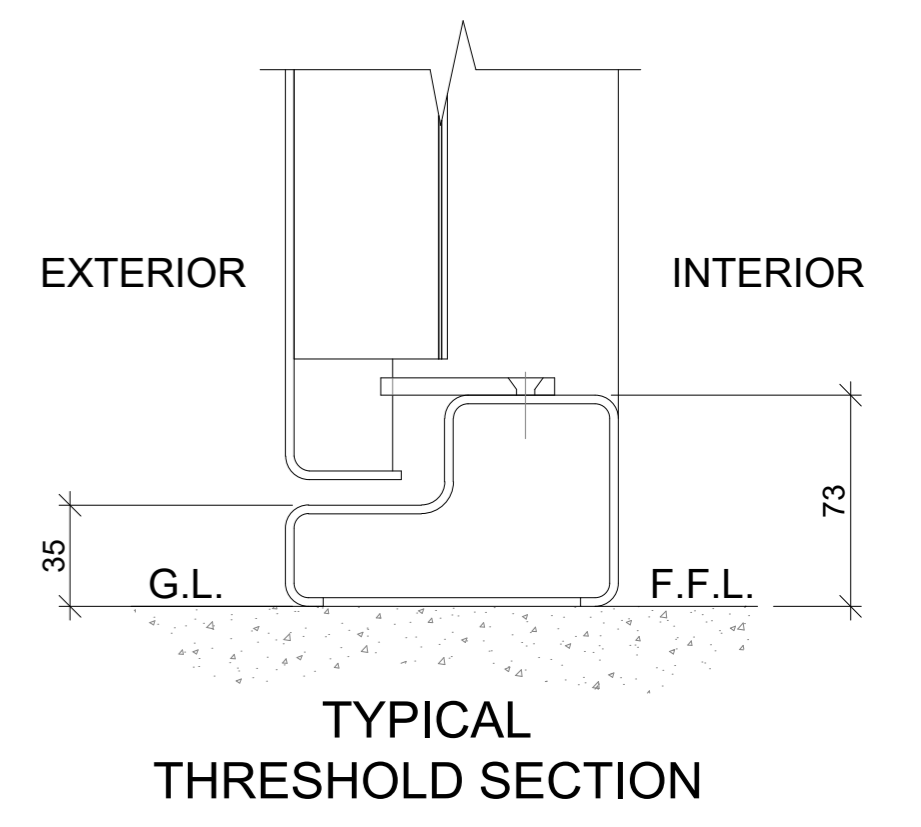

REV	DESCRIPTION	BY	DATE
A	External lock furniture removed.	L.B	21/08/2017

Site: <b>GA Example</b>		<b>MME</b> © COPYRIGHT MM ENGINEERING
Dwg Title: <b>DOUBLE FLOOD/FIRE DOOR WITH SUB FRAME</b>		
Drawn by: L.B	Date: 15/08/2017	Dwg No: 1 of 1
Checked: J.M	Scale: N.T.S.	Job No: MME_0000